


KEY PLAN

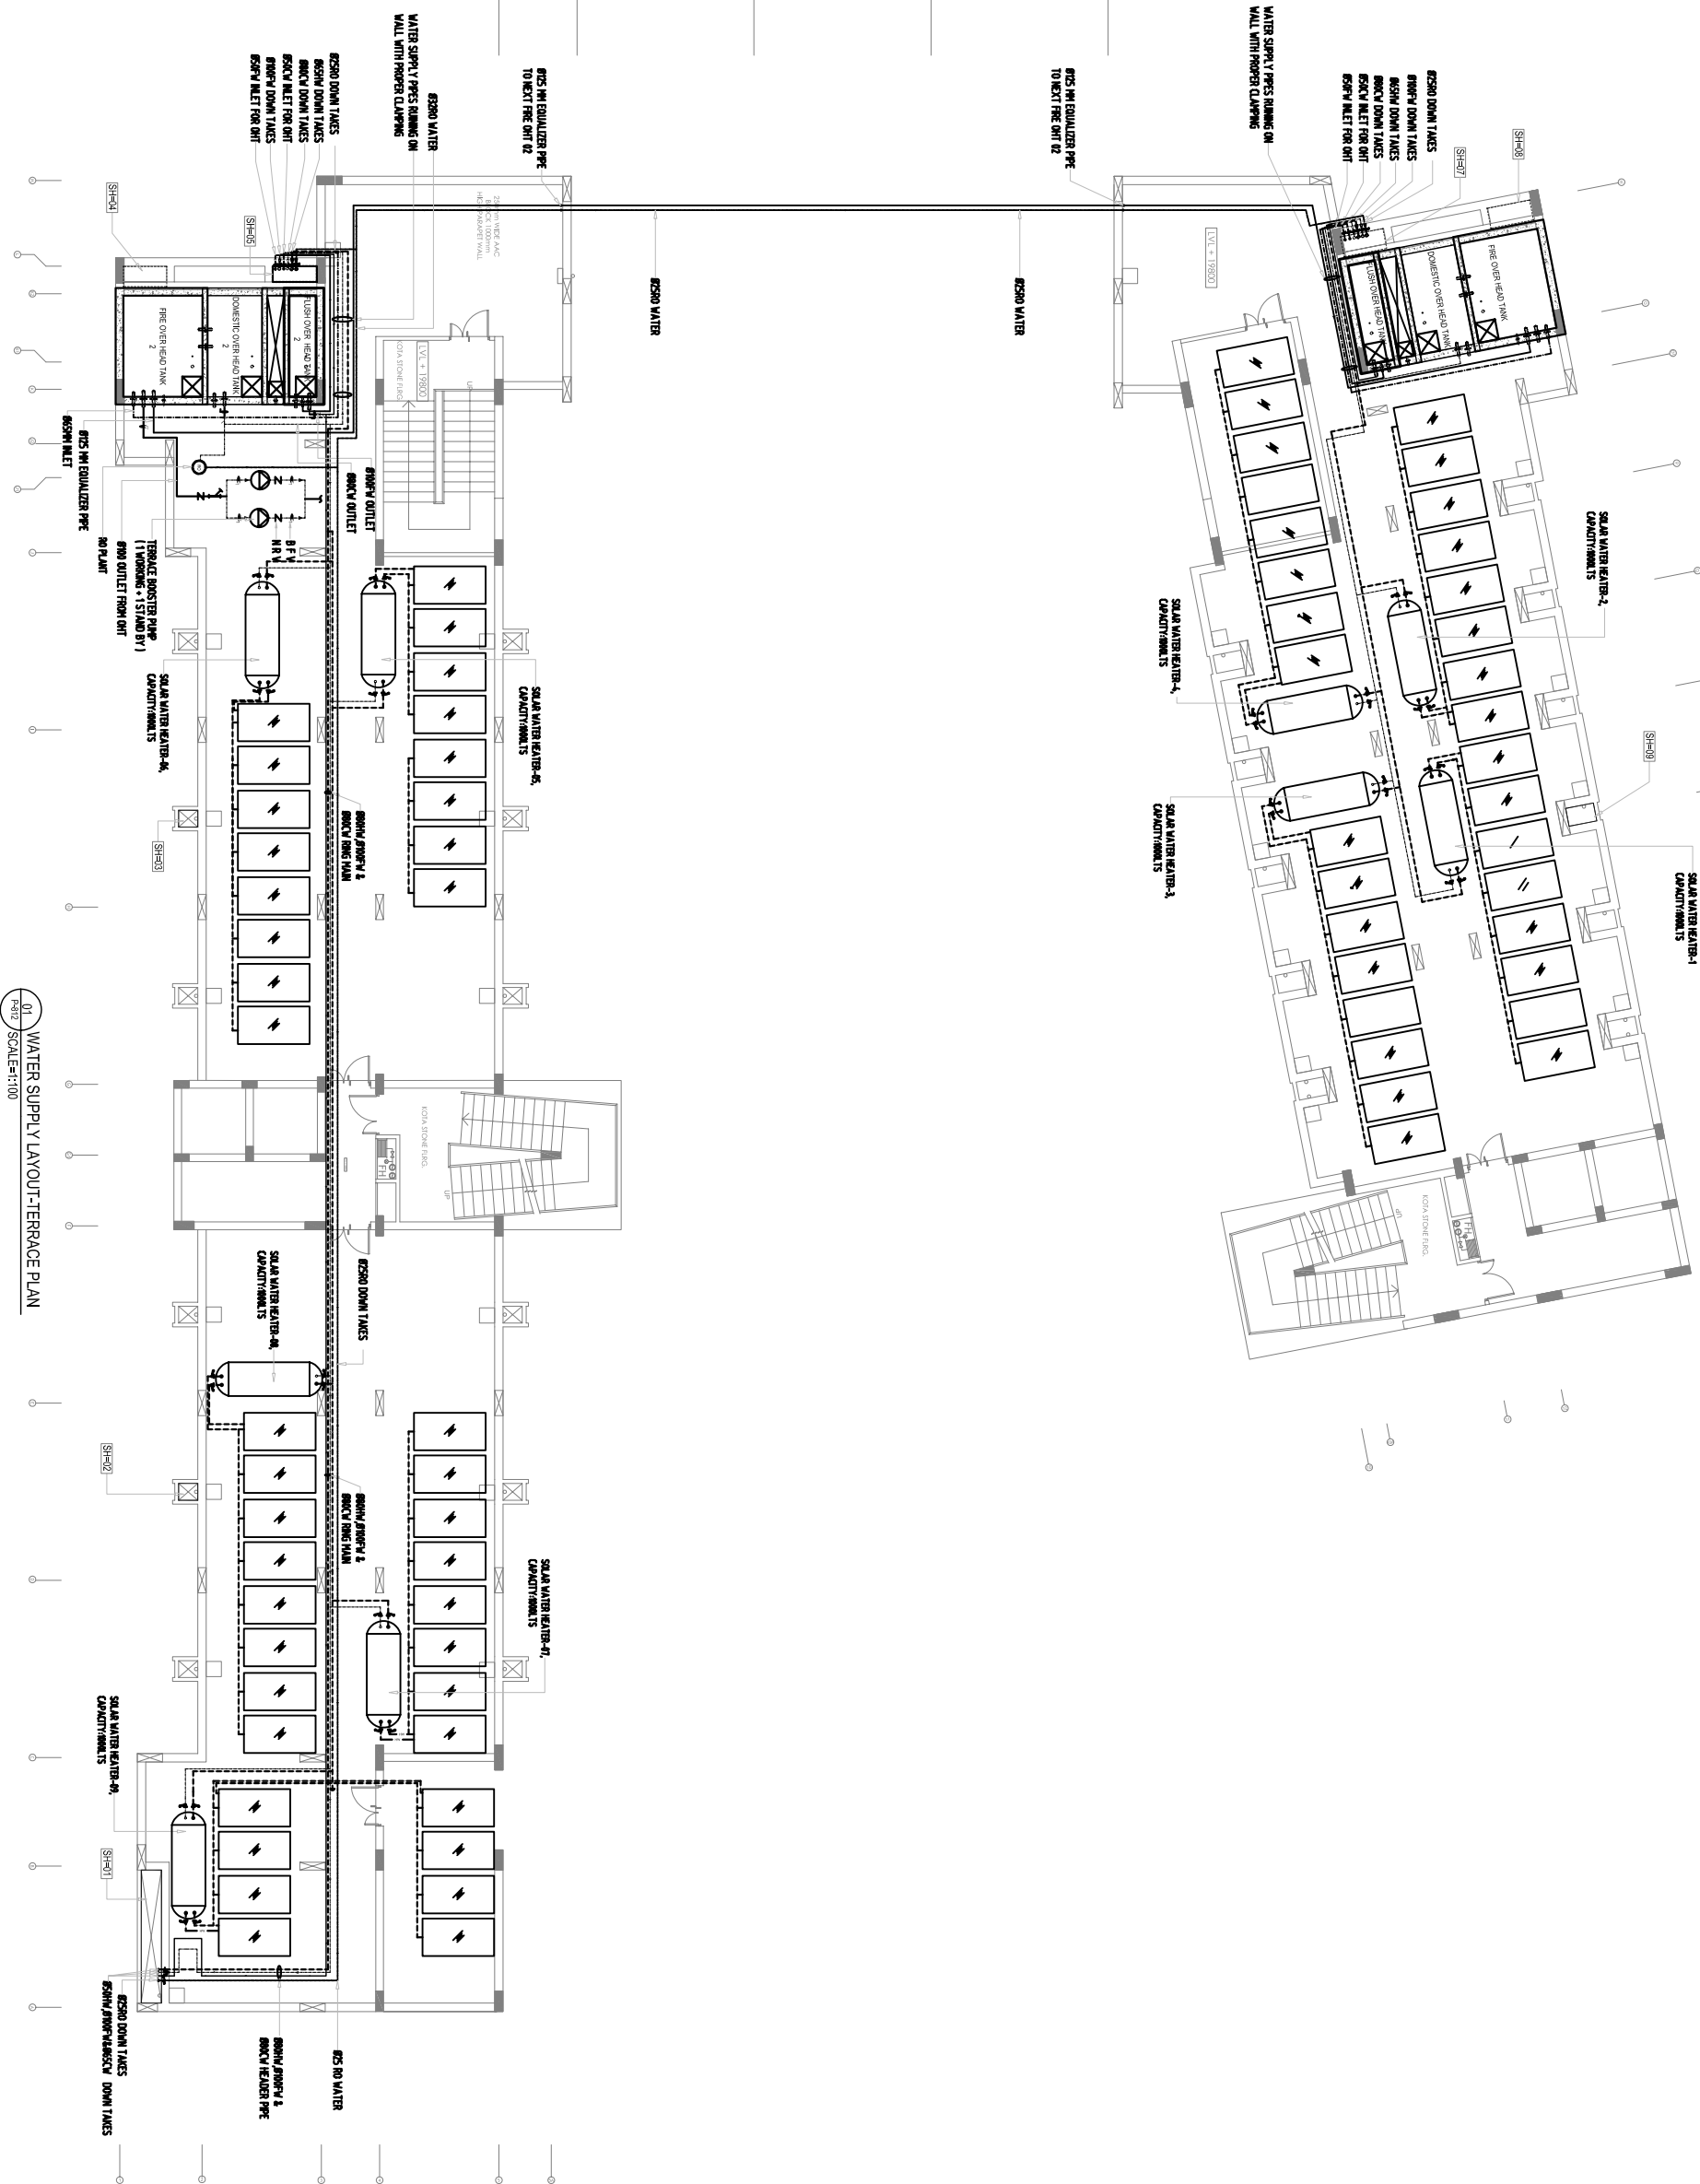

FOR-TENDER

REV	DATE	DESCRIPTION	DOWN	APP
R2	12/26/2011	FOR-HEADER	TOL	MBO
R1	12/24/2011	FOR-HEADER	TOL	MBO
R0	06/27/08	FOR-HEADER	TMR	LJC

Indraprastha Institute of
Information Technology (IIIT)
at Okhla Industrial Estate, Ph. III,
NEW DELHI - 110020

MCD BERL
smart environs

Mc D Bull environment research laboratory pvt Ltd
L-16, 3rd CROSS,
28th MAIN ROAD, 1st PHASE, JP NAGAR,
BANGALORE-560 078,
PH: 91 80 41724020.

Sanjay Prakash & Associates
R1/301,
Hauz Khas Enclave
New Delhi - 16
Ph. 011-41655697
Email: spa@sanjayprakash.com

DRAWING TITLE						
WATER SUPPLY LAYOUT - TERRACE						
PLAN-BY'S HOSTEL						
SCALE	DATE	DESIGNED	DRAWN	CHECKED	APPROVED	
1:100	12-01-2011	MBO	TCL	MBO	MBO	
JOB NUMBER	DRAWING NUMBER	REVISION				
1217	P-812	R2				
					A1	

This drawing is the property of Mc D Buhl environment research laboratory (pt. Ltd), no part of the drawing may be reproduced in any manner whatsoever without permission from Mc D BERL.